

WASCO COUNTY

Facilities

Fred Davis
Facilities Operations Manager
511 Washington St.
The Dalles, OR 97058-1599
phone: 541-506-2553
fax: 541-506-2551
cel: 541-993-3280
e-mail-fredd@co.wasco.or.us

Official Notification

Regarding RFP Number 09-5113-03


ROOF REPLACEMENT ON THE WASCO COUNTY CLINIC BUILDING

Below is the revised schedule as of 01/21/10:

1.2 Schedule

Event	Due Date
RFP Release – Date of Issuance	December 18, 2010
Pre-Proposal Conference	January 11 or 20, 2010
Written Questions	January 29, 2010 by 3:00pm
Answers to Proposal Questions (by)	February 05, 2010 by 5:00pm
RFP Closing	February 12, 2010 by 3:00pm
Opening of Proposals	February 17, 2010
Evaluation (approx.)	February 22, 2010
Award Notification (approx.)	March 03, 2010
Issuance of Notice of Intent to Award	March 03, 2010
Award Protests (approx.)	March 08, 2010 by 3:00pm
Negotiations (approx.)	March 15, 2010
Contract Award (at County Commission Meeting)	March 17, 2010 11:00am


- PDF files of the building plans are included here and on ORPIN.
- Auto CAD files are only listed on ORPIN due to web formatting issues.
- Questions (submitted in writing) along with our answers will only be posted on the ORPIN site.

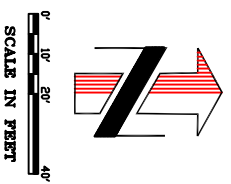

LEGEND:


- MM ○ EXISTING MANHOLE
- MM ○ PROPOSED MANHOLE
- EXISTING SANITARY SEWER
- PROPOSED SANITARY SEWER
- EXISTING STORM SEWER
- PROPOSED STORM SEWER
- CATCH BASIN
- CLEAN OUT
- EXISTING WATER LINE
- PROPOSED WATER LINE
- FIRE HYDRANT
- WATER VALVE
- NATURAL GAS LINE
- TELEPHONE CABLE
- TELEVISION CABLE
- OVERHEAD POWER LINE
- UNDERGROUND POWER LINE
- POWER POLE
- TP ○ TELEPHONE PEDESTAL
- WM ○ WATER METER
- GM ○ GAS METER
- EXISTING CONTOUR LINE
- PROPOSED FINISHED CONTOUR LINE
- SET 5/8" DIA. X 30" IRON ROD WITH FELLOW FLASHING CAP, #2708.
- FOUND MONUMENTS, AS NOTED.
- FOUND AND CORRECTED SET.
- EXISTING GROUND ELEVATION
- FINISHED ELEVATION
- TP = TOP OF CURB ELEVATION
- GUT = GUTTER ELEVATION AT PAVEMENT

NOTE: ALL OTHERS AS NOTED ON PLAN

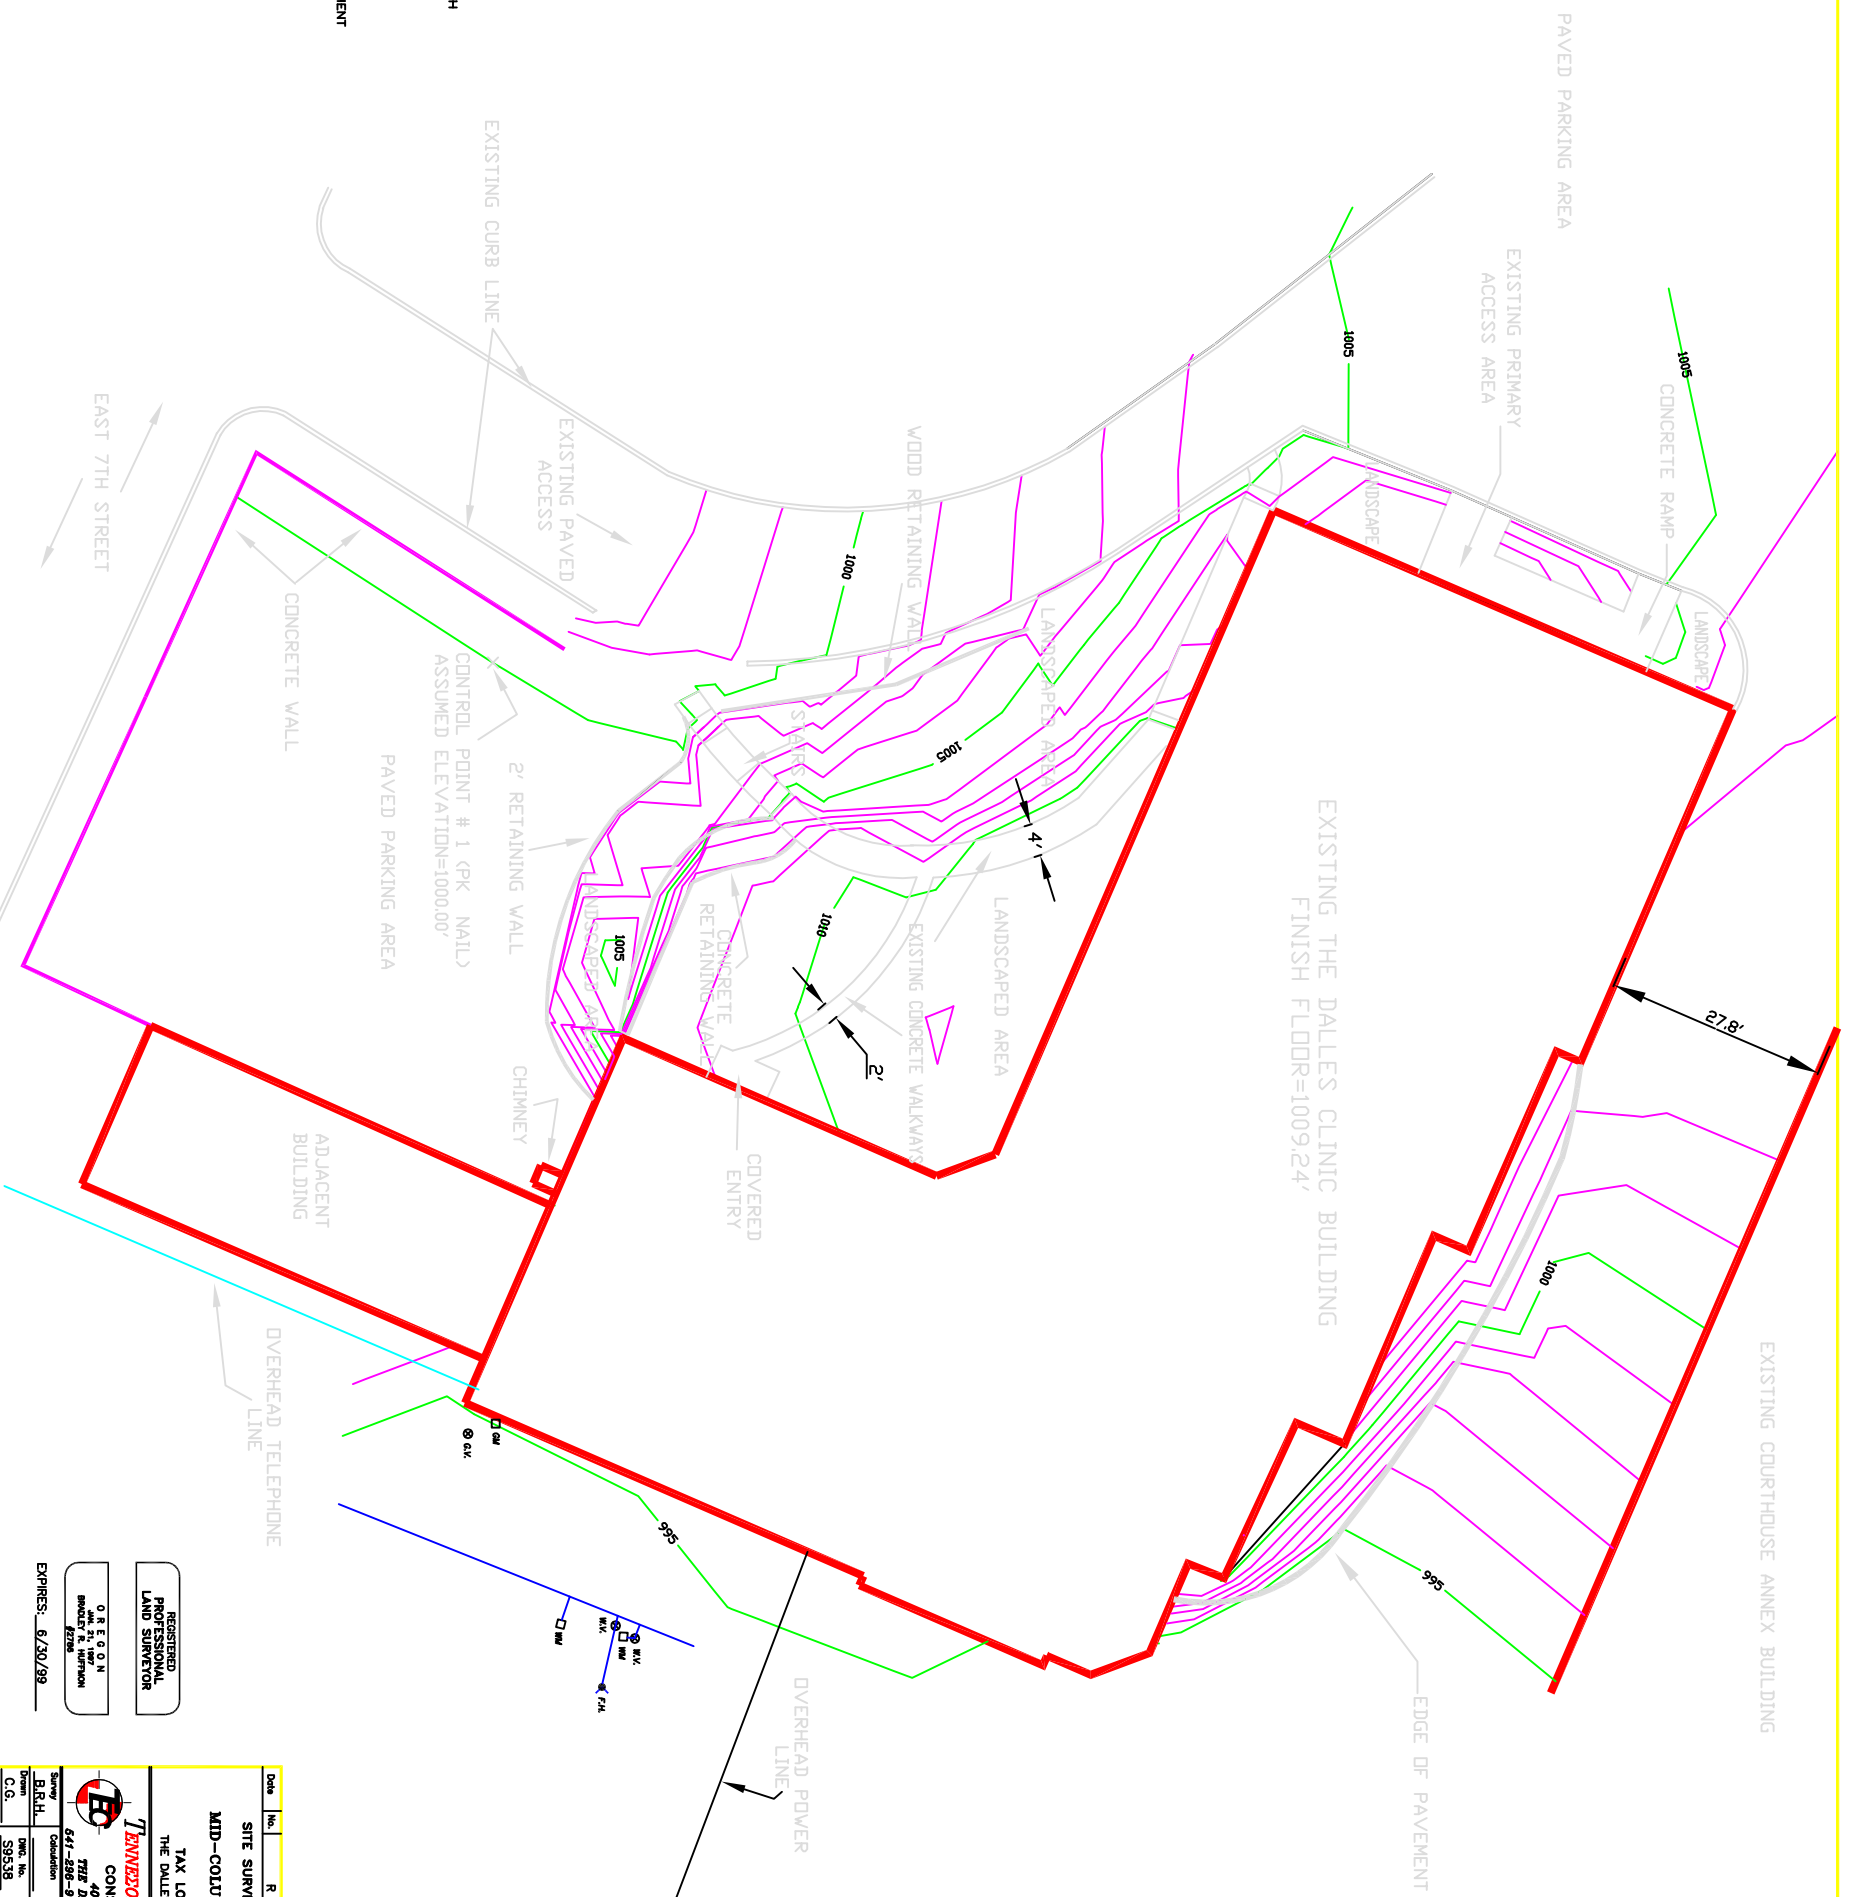

REGISTERED PROFESSIONAL LAND SURVEYOR
 O. E. G. N.
 M. E. G. N.
 BRYAN R. HERRMAN
 6/30/99

Date	No.	Revisions
SITE SURVEY OF THE DALLES CLINIC FOR MID-COLUMBIA MEDICAL CENTER TAX LOT 2800 1N-13-3CA THE DALLES, WASCO COUNTY, OREGON THE DALLES ENGINEERS CONSULTING ENGINEERS 408 LINCOLN STREET THE DALLES, OREGON 97068 541-258-9171 FAX 541-258-8807 
Drawn	DATE	SCALE
B.R.H.	6/3/99	1"=10'
Checked & Appr.	DATE	SCALE
S9538	9538	1"=10'
C.G.	9538	1"=10'

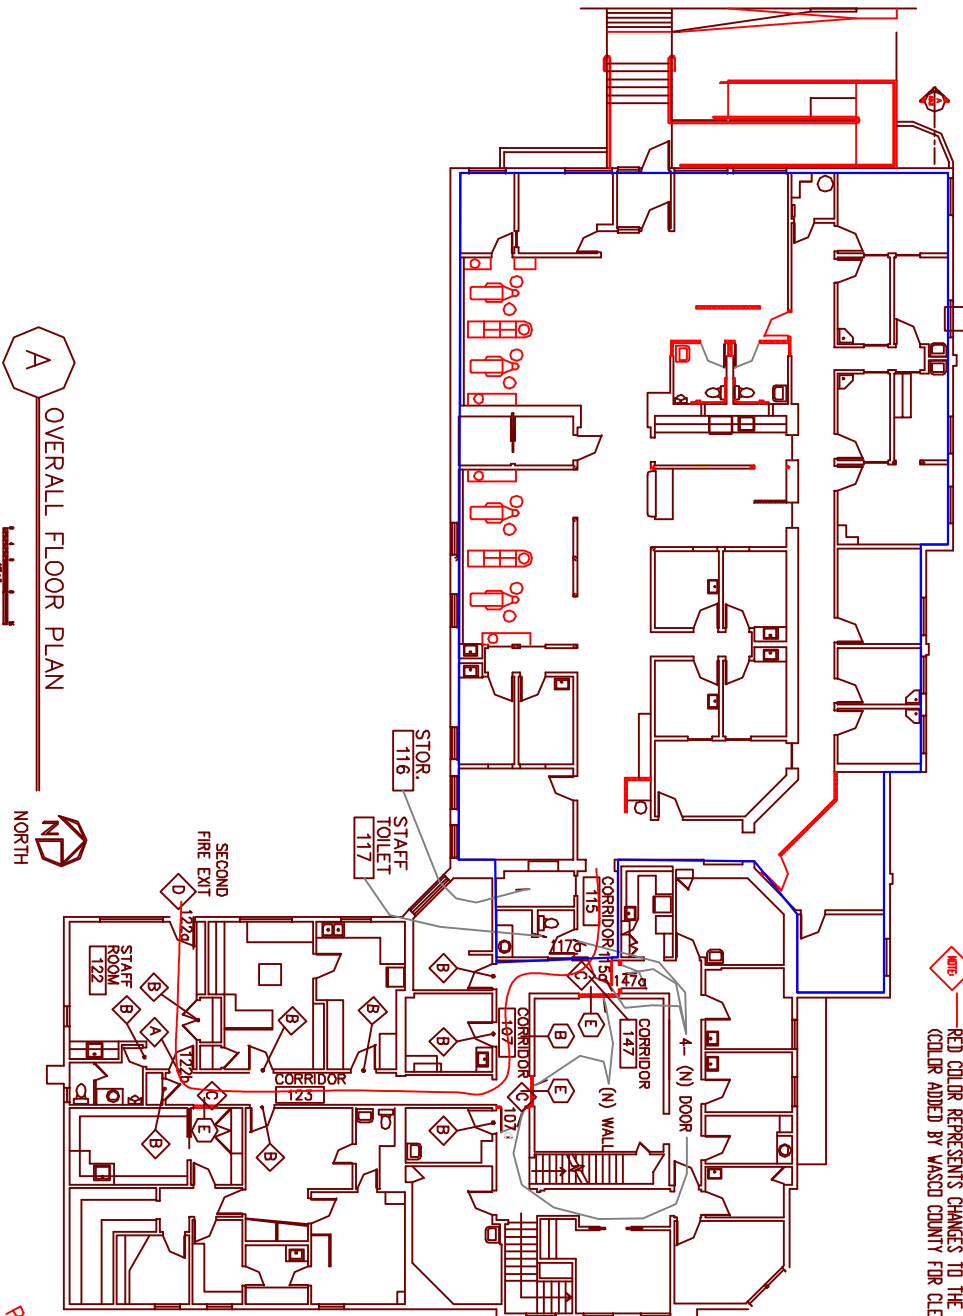

A OVERALL FLOOR PLAN



- OVERALL PLAN NOTES:
- A MECHANICALLY BLOCK THIS DOOR OPEN TO ALLOW FOR FIRE EXTING.
 - B SECURE (E) DOOR CLOSED TO PREVENT PUBLIC ACCESS
 - C MATCH (E) WALL THICKNESS
 - D FIRE EXIT DOOR MUST OPEN TO THE OUTSIDE OF THE BUILDING RE-FIT (E) DOOR IF POSSIBLE OR REPLACE WITH NEW DOOR AS-REQUIRED
 - WIB RED COLOR REPRESENTS CHANGES TO THE LAYOUT (COLOR ADDED BY VASCO COUNTY FOR CLARITY)

PROGRESS PRINT
Not for Construction

11/05/03
11/04/03

<p>A2.4</p>	<p>OVERALL FLOOR PLAN</p>	<p>The Dalles Clinic Remodel La Clinica del Carino The Dalles, Oregon</p>	<p>Site Address: Mid-Columbia Medical Clinic The Dalles, Oregon</p>	<p>700 e port marina dr hood river, or 97031 tel (541) 386-5431 fax (541) 387-3241</p>	<p>ARTHUR ARSEN ARCHITECT PC</p>	<p>Modified 11/5/03 By Vasco County fd</p>
	<p>Job No: 34103 Date:</p>					

THE DALLEs CLINIC
 Mid-Columbia Medical Center
 The Dalles, Oregon

